


NOTE: LOCATED OFF THE UNIT - HSKP4, CLOSET  
 (OR WAIVER REQUESTED) EXAM ROOM - 120 NSF  
 VISITOR/QUIET ROOM - 100 SF  
 PATIENT LAUNDRY

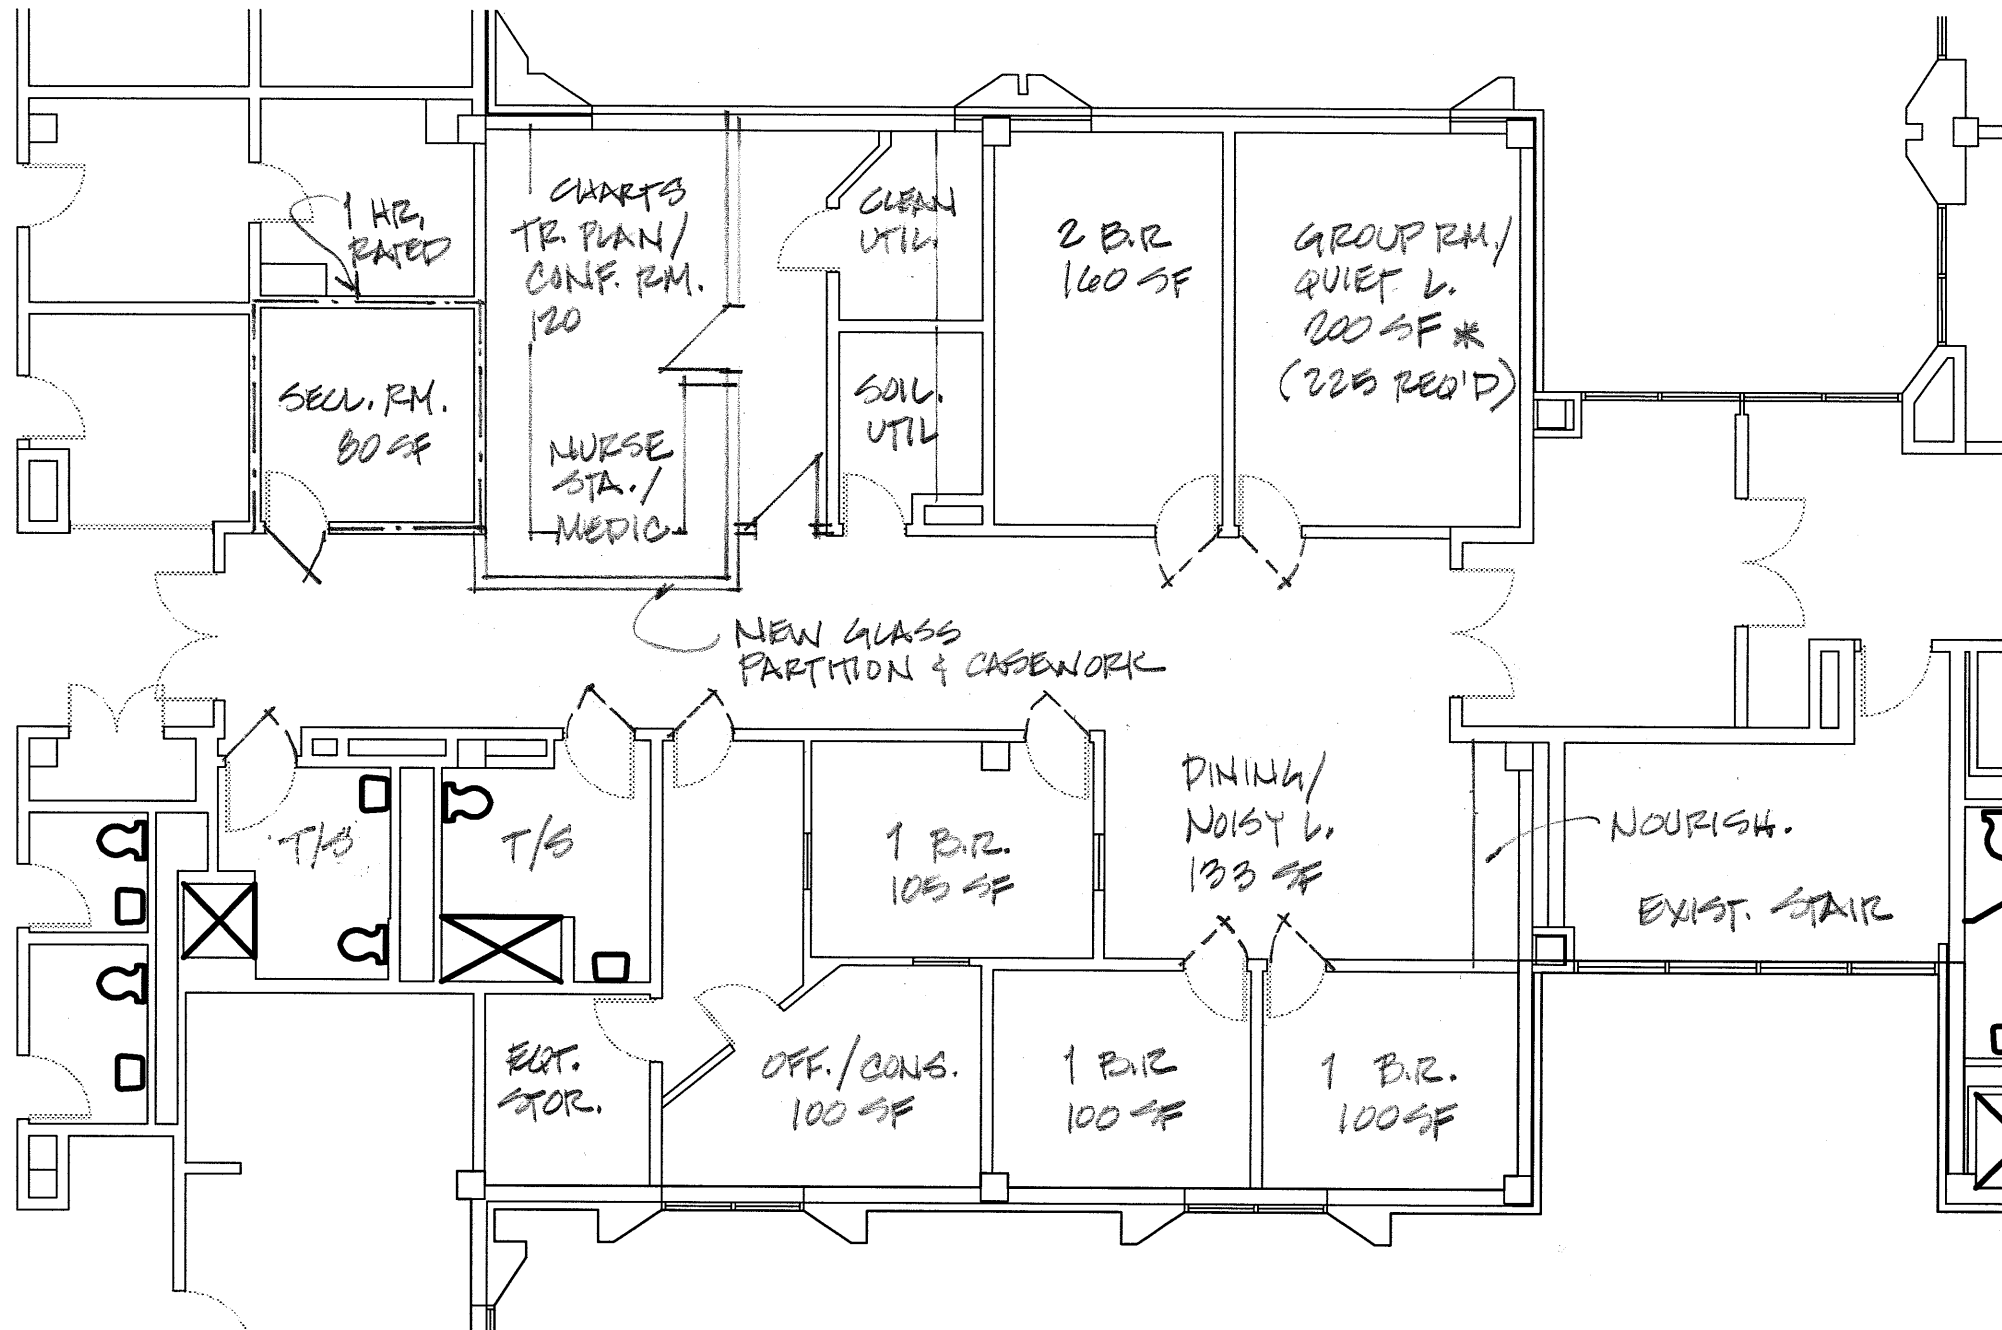

PROPOSED FLOOR PLAN - WING A SOUTH  
 SCALE: 1/8" = 1'-0"

NEW 5 BED HIGH SECURITY ADOLESCENT UNIT

UMDNJ PISCATAWAY  
 UBHC 2ND FLOOR  
 NR # 1713.000  
 9.20.04