


PRESTANDING HOLLOW WALLS ARE FITTED WITH TOP CAPS AND END CAPS USING PROVIDED ANGLE BRACKETS
 STABILITY MAINTAINED BY ANCHORING TO FLOOR WITH PROVIDED HARDWARE; ANCHORS NOT INCLUDED
 EACH HOLLOW WALL HAS ONE REMOVABLE PANEL

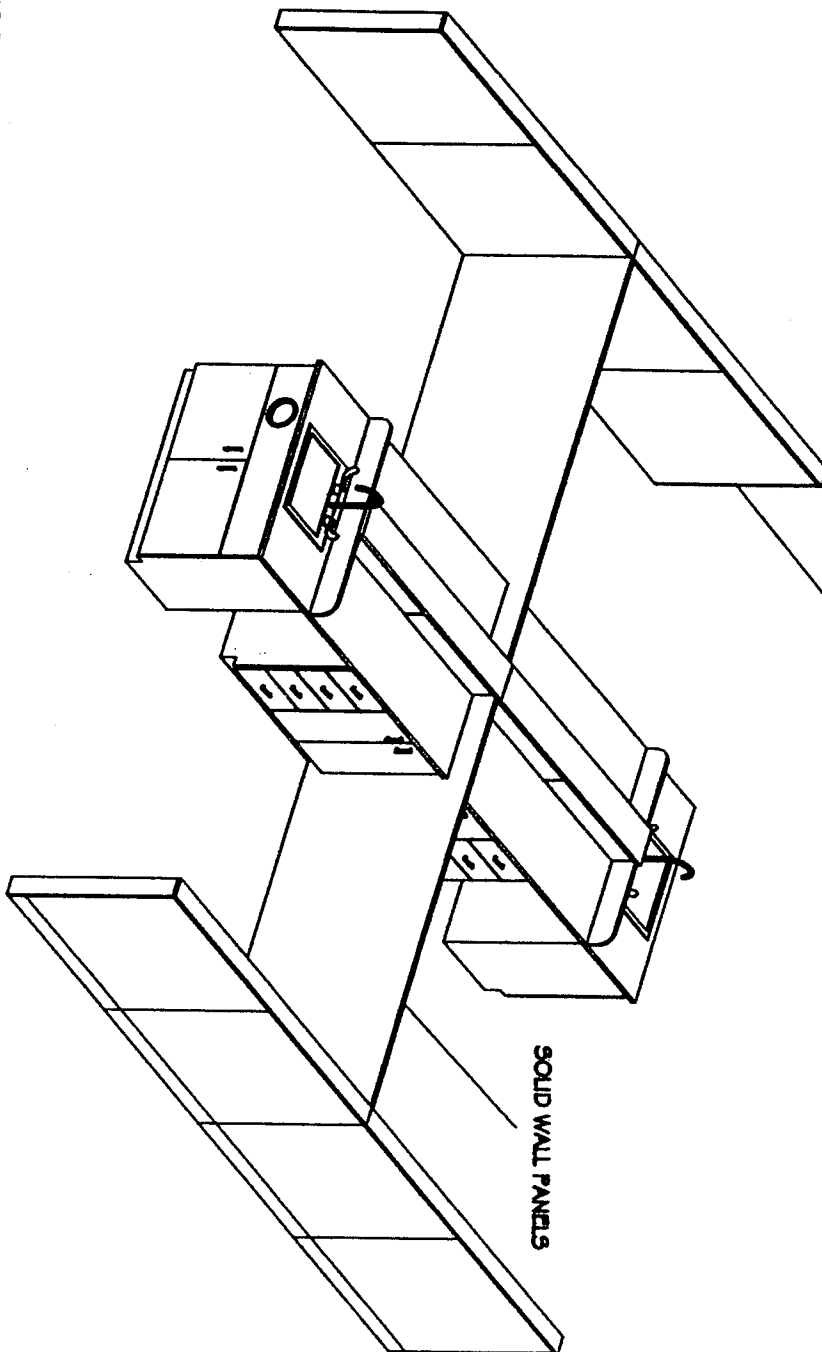

ISOMETRIC - CENTER STATION, TYPICAL
 NOT TO SCALE

ATTACHMENT A


Drawn By: TK
 Date: 4/30/08

UMDNJ DENTAL
 08-2416


rev	date	description

ISO-1

X

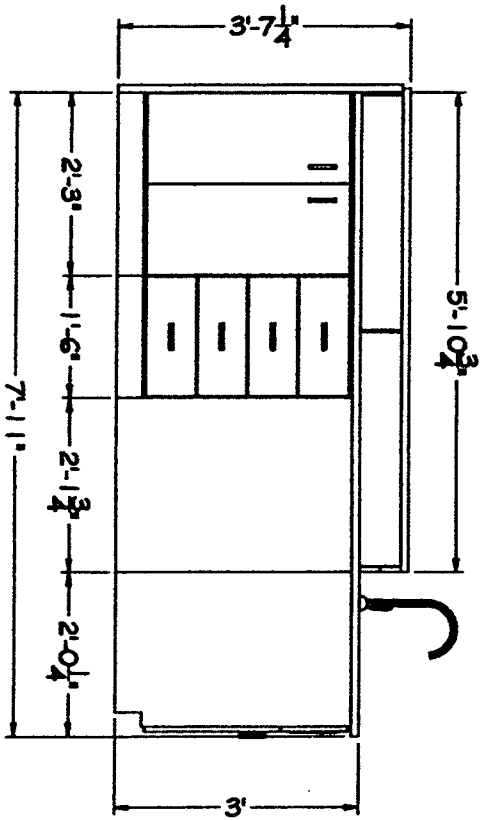

ELEVATION A- TRAINING ROOM TYP.
 NOT TO SCALE- UTILITY CUTOUTS TO BE MADE ON SITE
 ALL STORAGE LOCKING

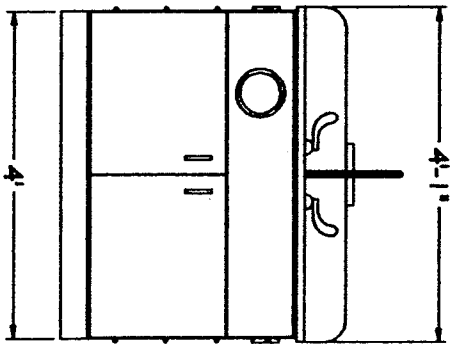


ELEVATION B
 NOT TO SCALE

rev	date	description

E-1

UMDNJ DENTAL
 08-2416

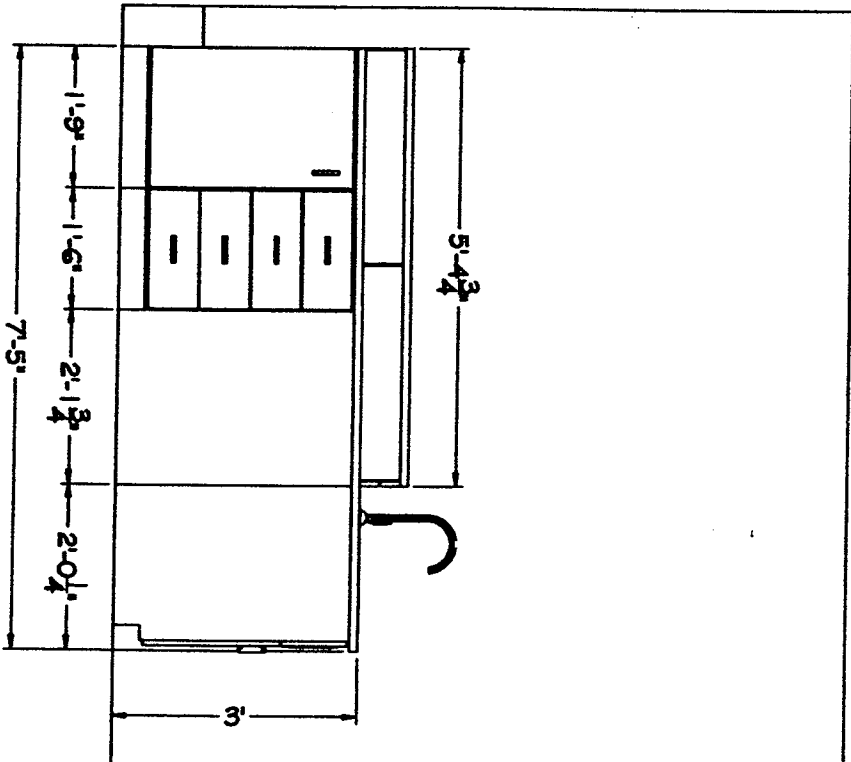


ELEVATION C- TRAINING ROOM TYP.
NOT TO SCALE- UTILITY CUTOUTS TO BE MADE ON SITE
ALL STORAGE LOCKING

UMDNJ DENTAL
 08-2416

rev	date	description

E-2

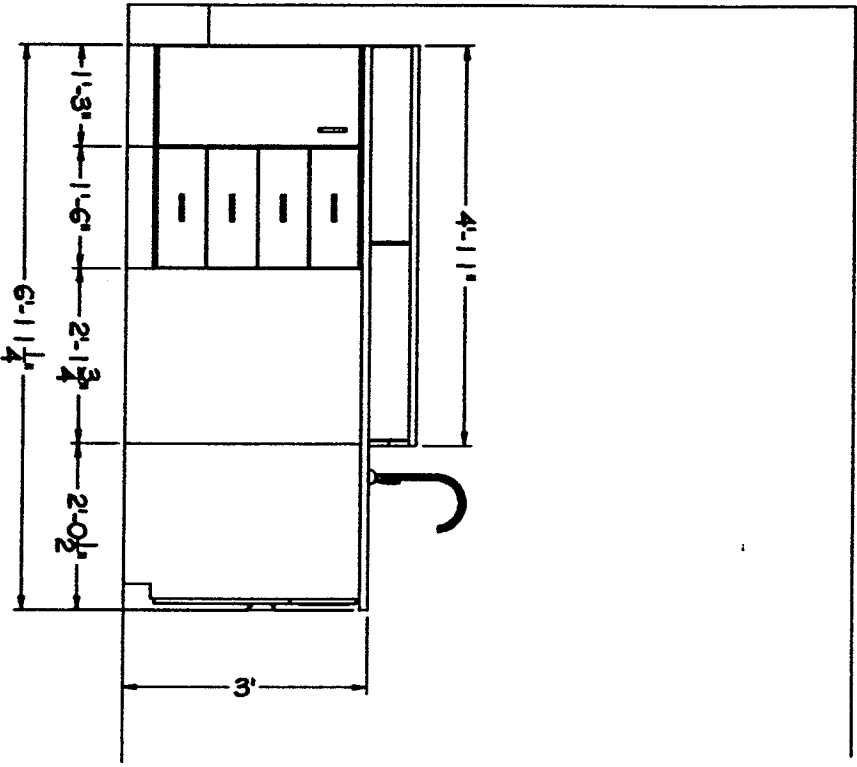


ELEVATION D - TRAINING ROOM
 NOT TO SCALE - UTILITY CUTOUTS TO BE MADE ON SITE
 ALL STORAGE LOCKING

Date: 4/30/08

UMDNJ DENTAL
 08-2416

rev	date	description

E-3

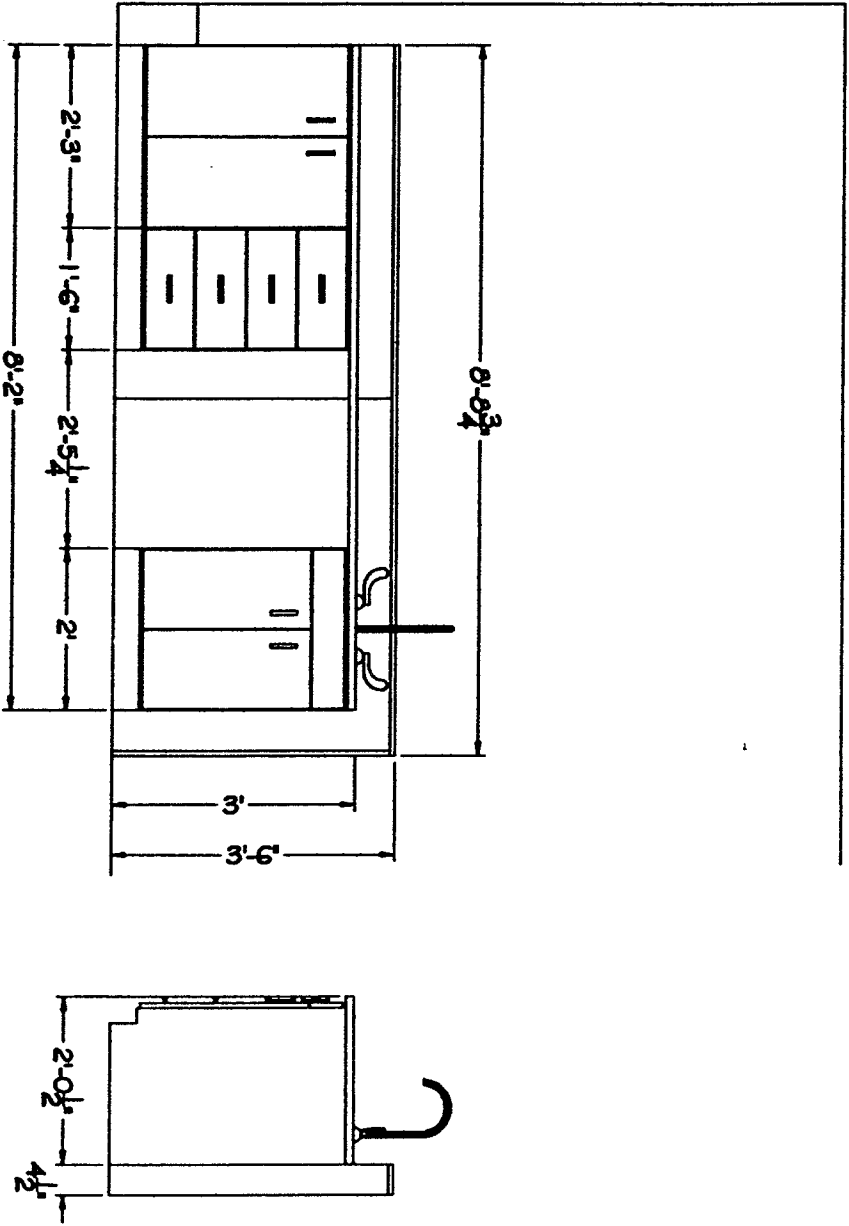


ELEVATION E- TRAINING ROOM
NOT TO SCALE- UTILITY CUTOUTS TO BE MADE ON SITE
ALL STORAGE LOCKING

UMDNJ DENTAL
 08-2416

rev	date	description

E-4


ELEVATION - SUPPORT AREA I
NOT TO SCALE
ALL STORAGE LOCKING

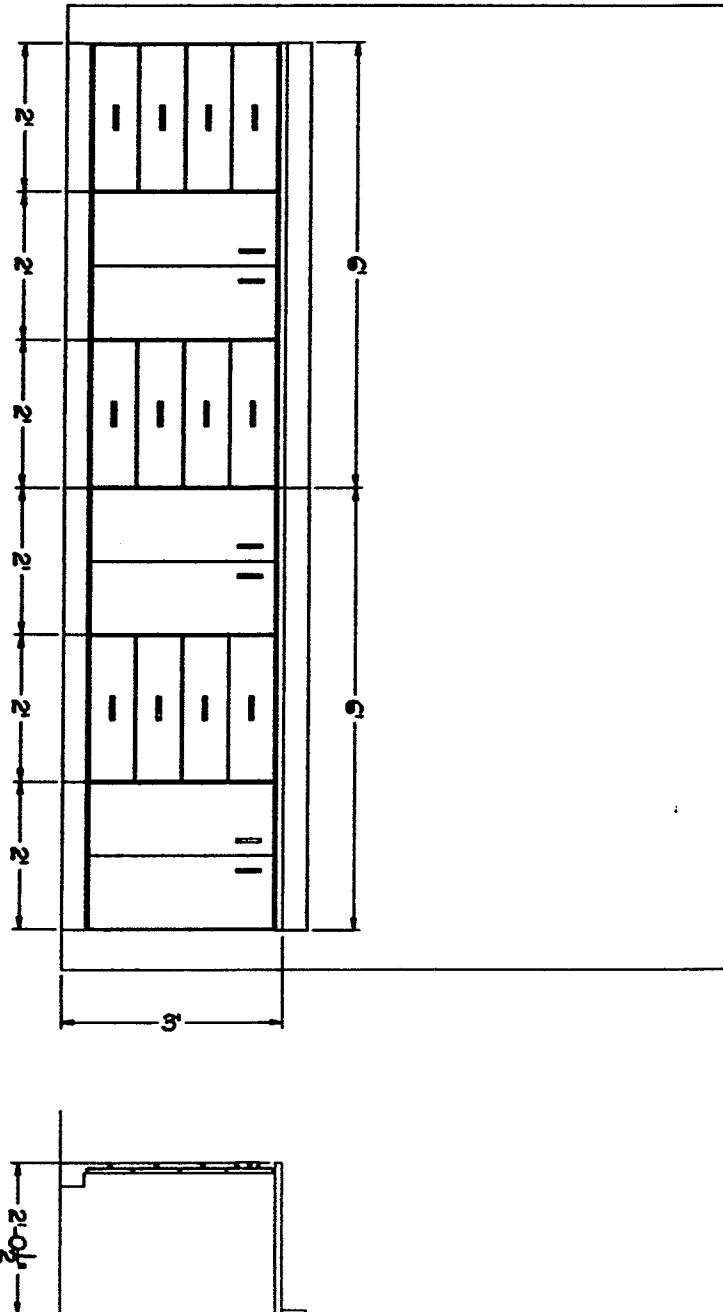

UMDNJ DENTAL
 08-2416

rev	date	description

E-5

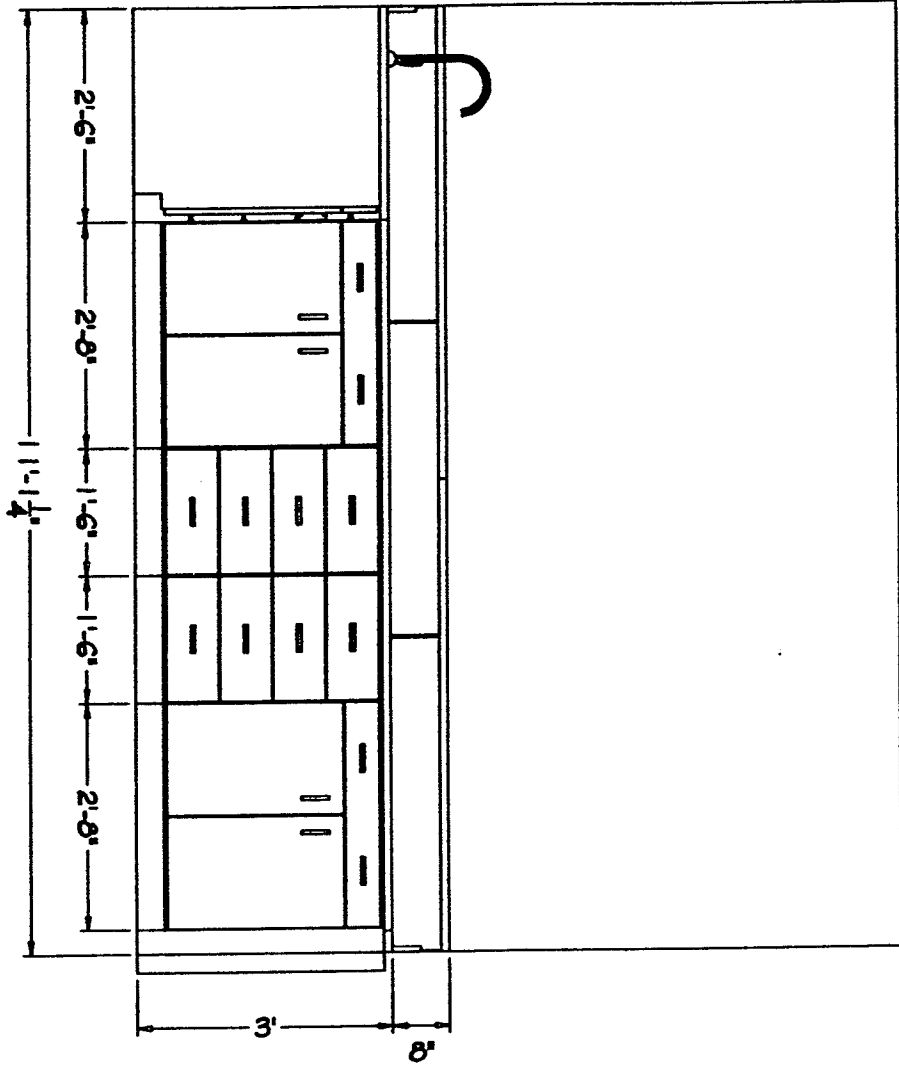


ELEVATION F - SUPPORT AREA 2
 NOT TO SCALE - FILLER PANELS, WORKTOP AND SPLASHES TO BE FIELD CUT
 ALL STORAGE LOCKING

UMDNJ DENTAL
 08-2416

rev	date	description

E-6.F

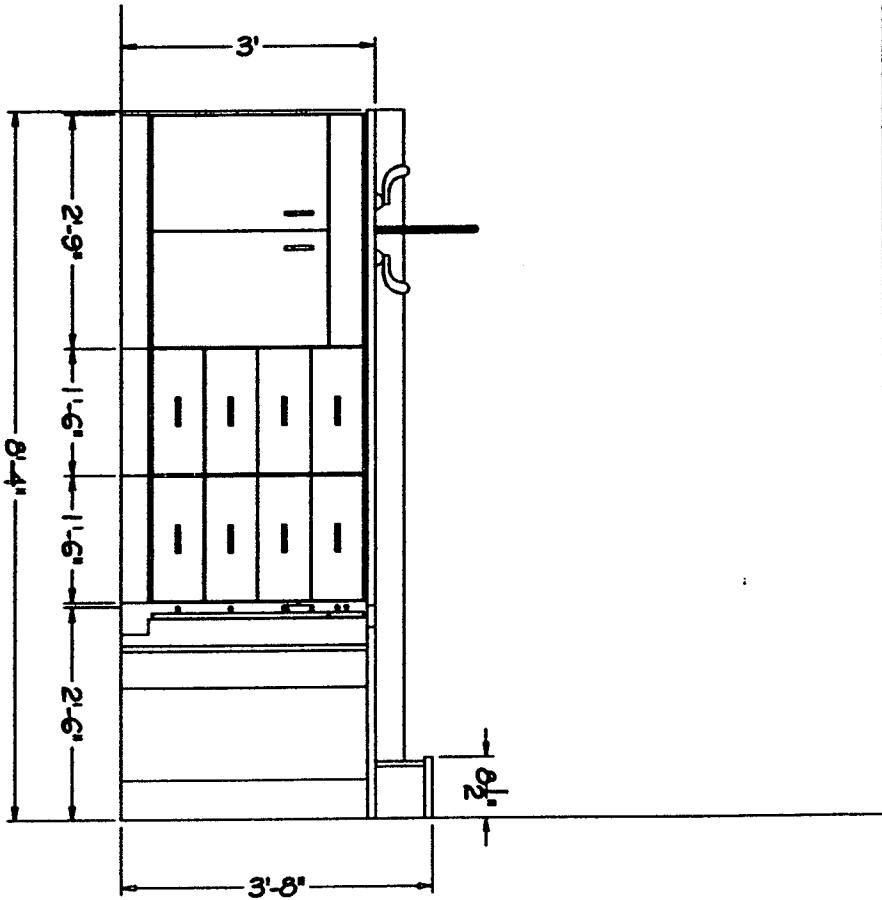


ELEVATION G- SUPPORT AREA 2
NOT TO SCALE- FILLER PANELS AND SINK HOLE TO BE FIELD CUT
ALL STORAGE LOCKING

rev	date	description

UMDNJ DENTAL
 08-2416

E-6.G


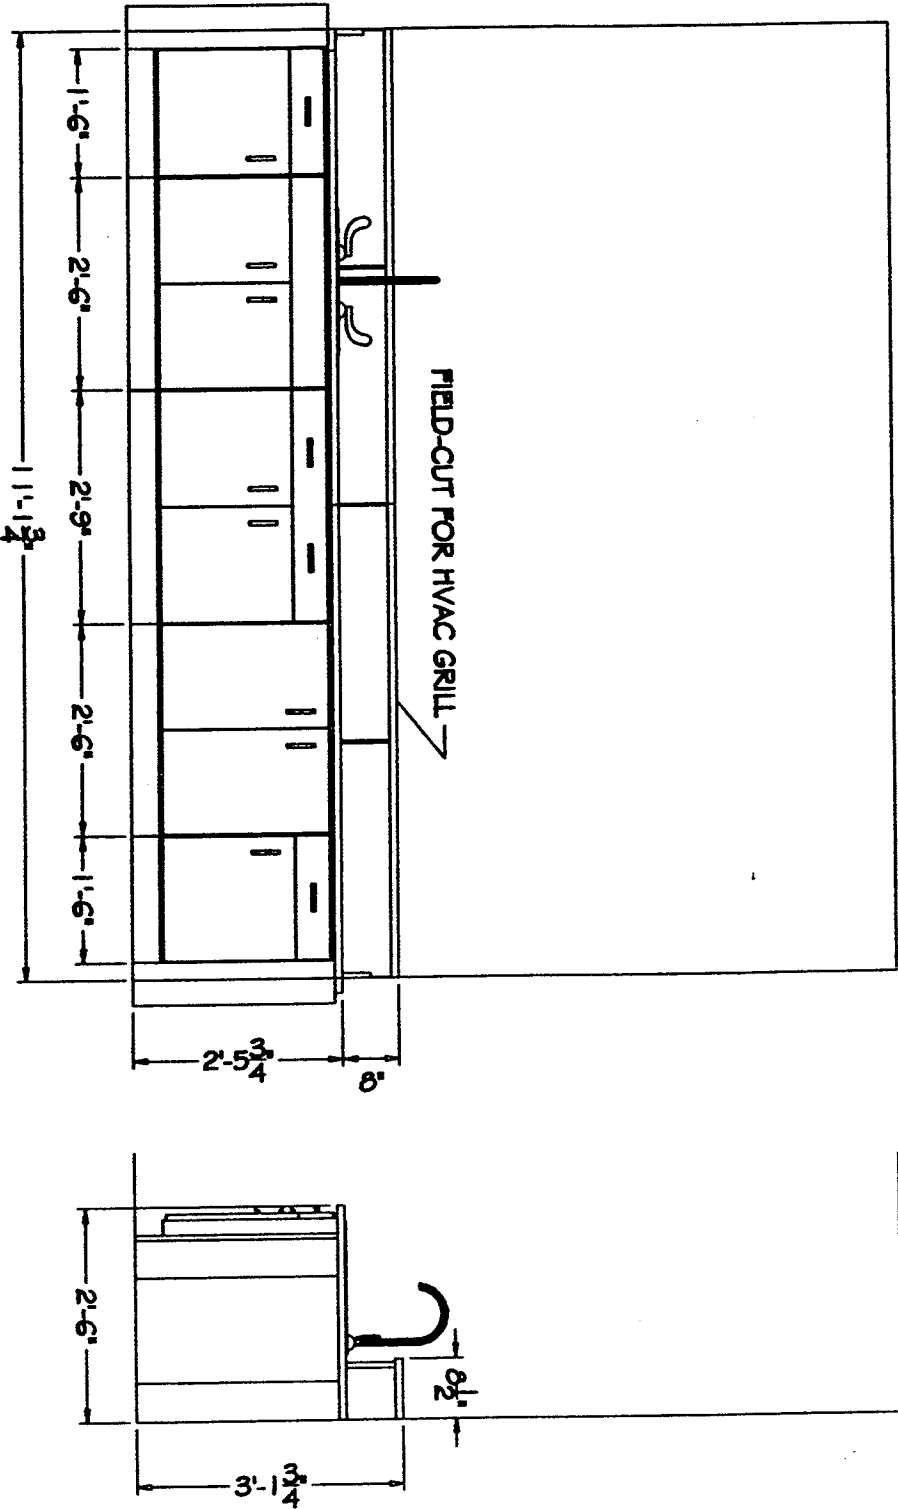


ELEVATION - SUPPORT AREA 3
 NOT TO SCALE. FILLER PANELS, WORKTOP, SPLASHES AND SINK HOLE TO BE FIELD CUT
 ALL STORAGE LOCKING



UMDNJ DENTAL
 08-2416

rev	date	description

E-7

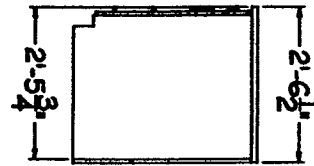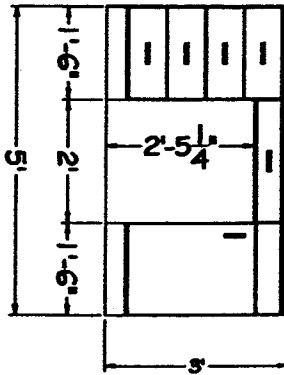

ELEVATION - LAB INSTRUCTORS DESK, TYPICAL OF (2)
 NOT TO SCALE. UNDERMOUNT SINKS TO BE INSTALLED ON SITE (NO KIT PROVIDED); FAUCETS PROVIDED BY OTHERS
 ALL STORAGE LOCKING

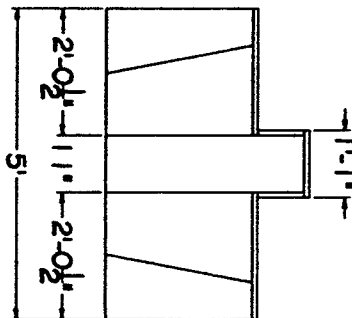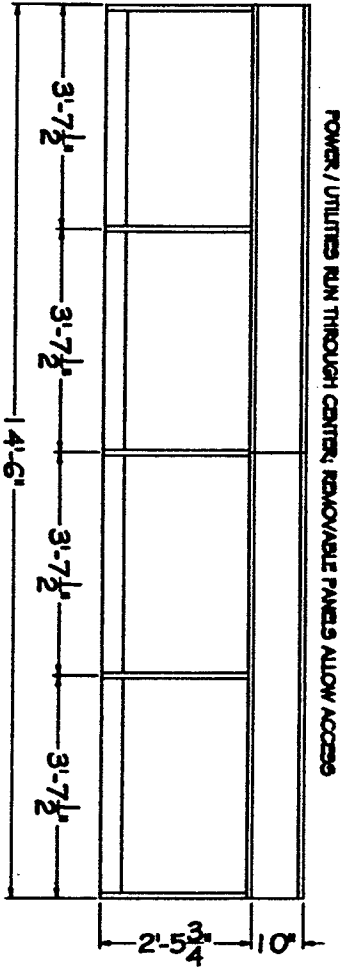



ELEVATION - LAB BENCHES, TYPICAL OF (6)
 NOT TO SCALE. UTILITY CUTOUTS TO BE MADE ON SITE; FIXTURES PROVIDED BY OTHERS

UMDNJ DENTAL
 08-2416


rev	date	description

E-10

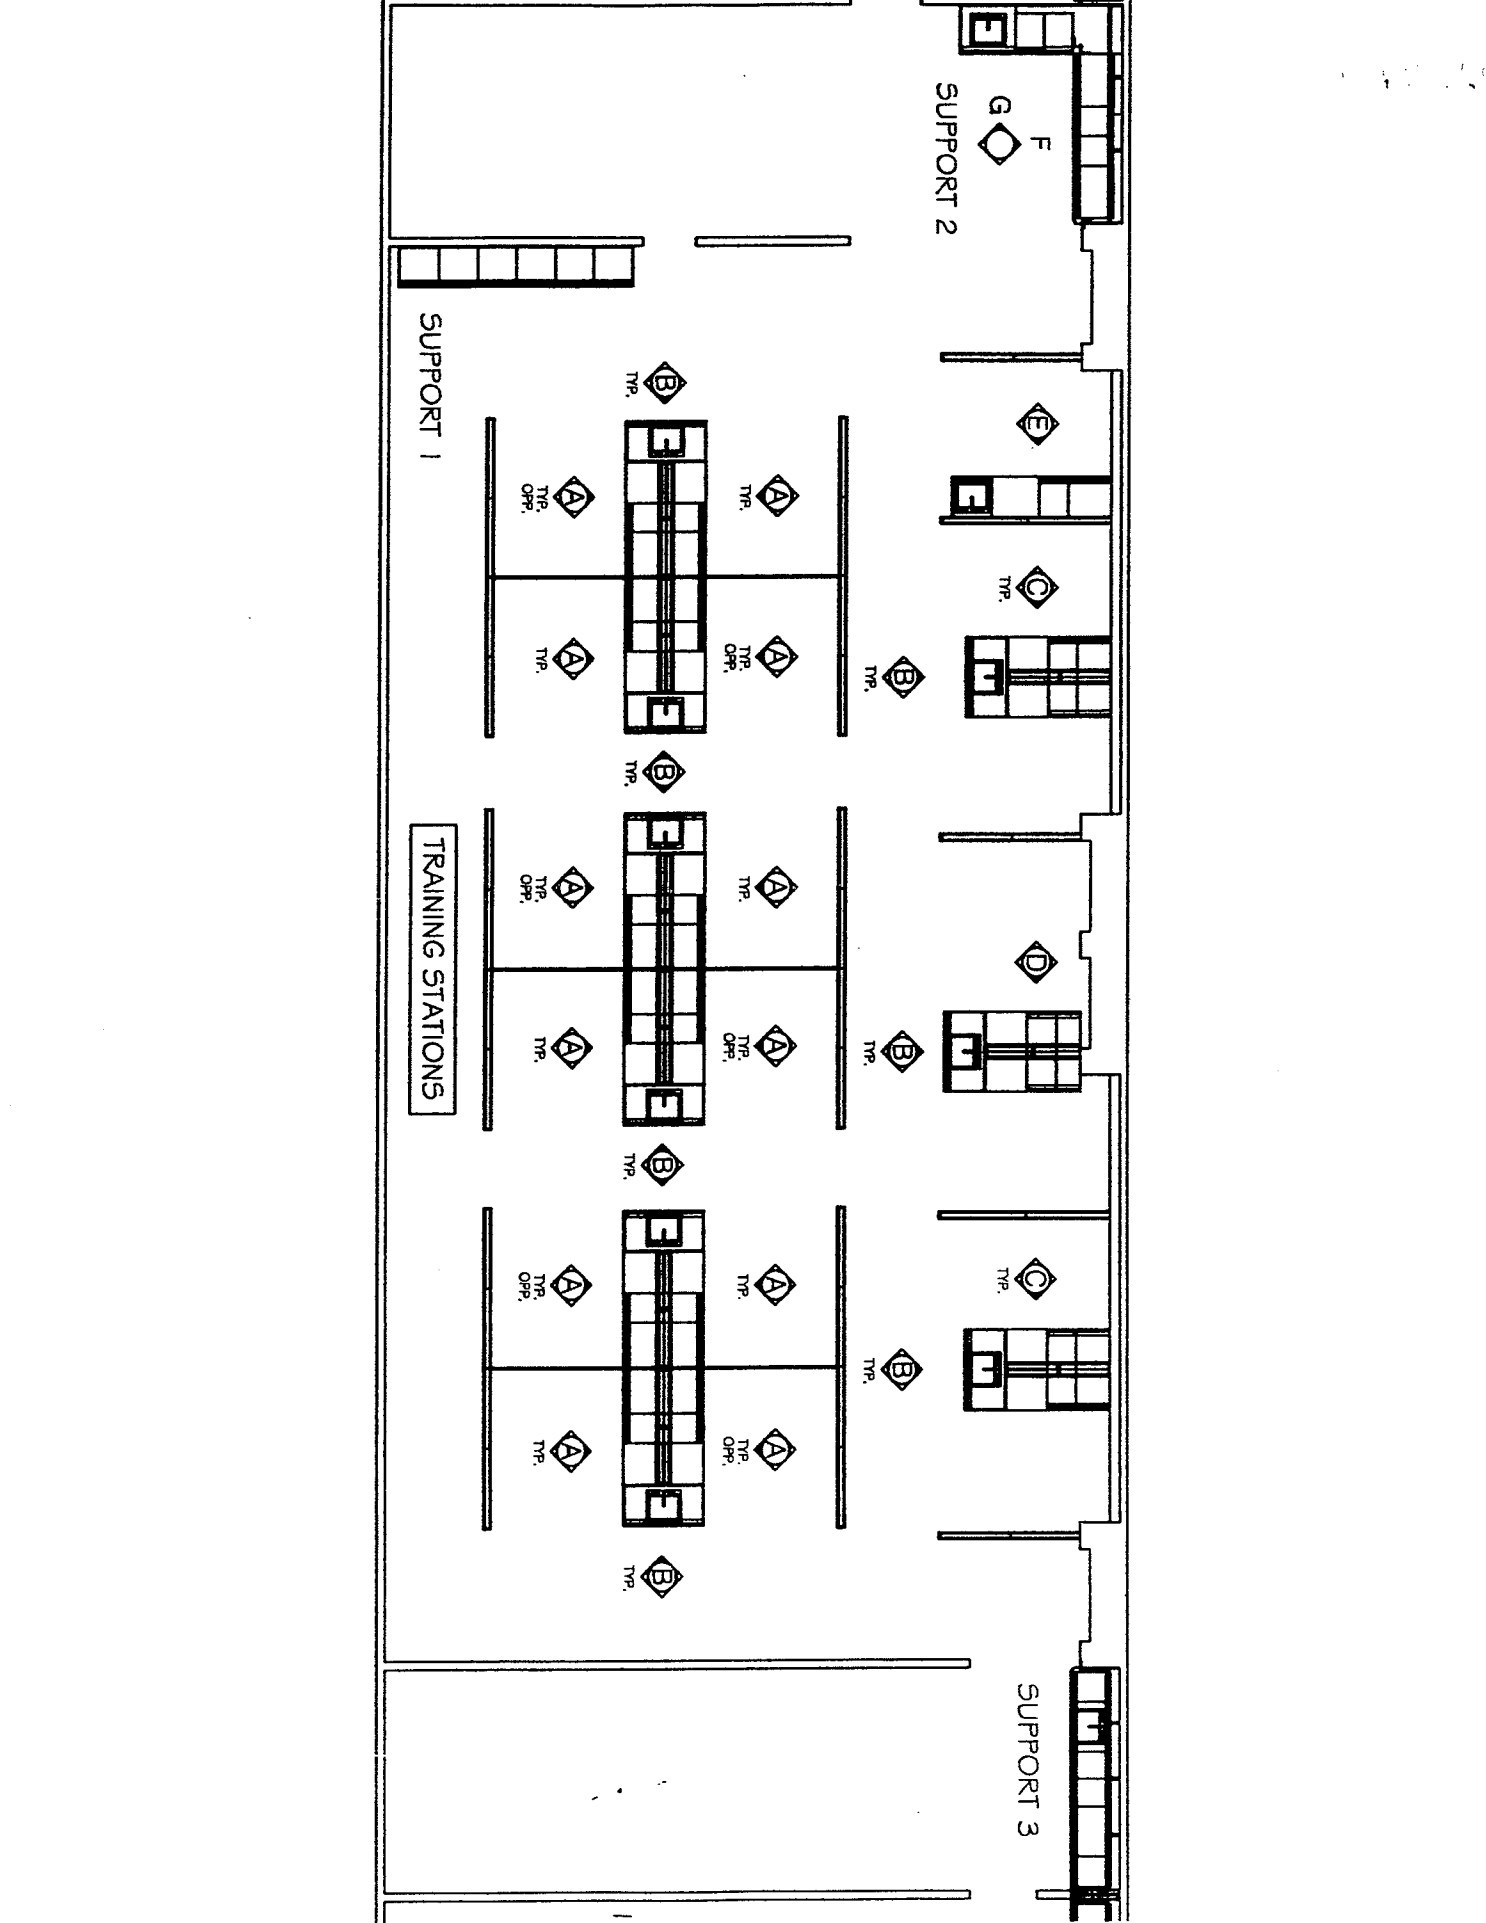


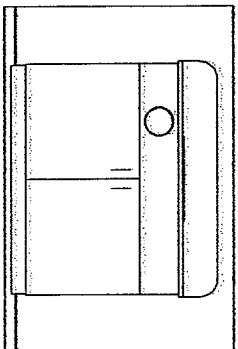


A1
ELEVATION
scale: 1/2" = 1'-0"

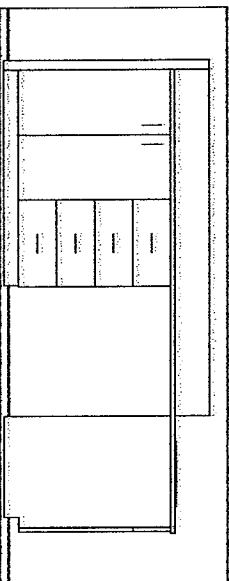


A2
ELEVATION
scale: 1/2" = 1'-0"

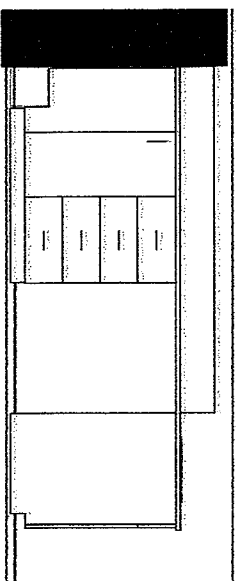


B1
ELEVATION
scale: 1/2" = 1'-0"

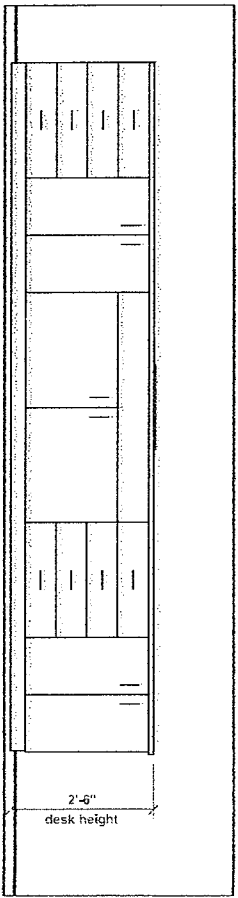


C1
ELEVATION
scale: 1/2" = 1'-0"

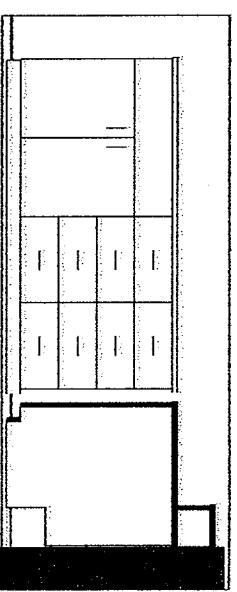


D1
ELEVATION
scale: 1/2" = 1'-0"

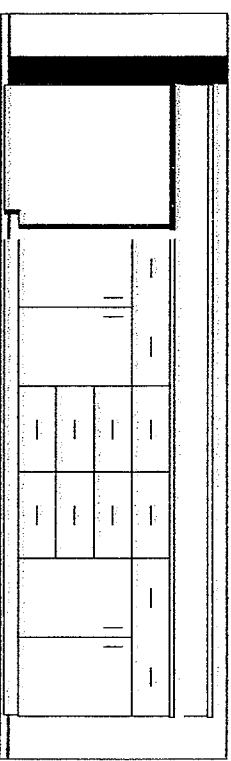


O2
ELEVATION
scale: 1/2" = 1'-0"

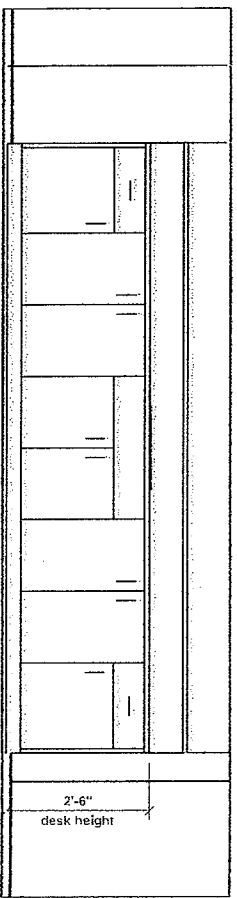

E1
ELEVATION
scale: 1/2" = 1'-0"

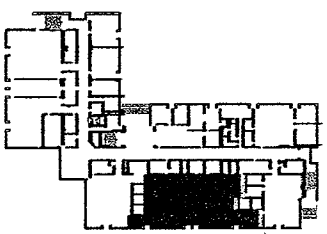

KEY PLAN
not to scale



UNIVERSITY OF MEDICINE & DENTISTRY OF NEW JERSEY



UNIVERSITY OF MEDICINE & DENTISTRY OF NEW JERSEY

385 UNIVERSITY STREET, SUITE 1000, NEWARK, NJ 07102


Project: SHRP HEALTH TECHNOLOGY BUILDING
ALLIED DENTAL EDUCATIONAL CLINIC
SCOTCH PLAINS CAMPUS

Drawing Title: FIRST FLOOR, ROOM 432
ELEVATIONS AS NOTED


Revision Date: _____
Project number: U08713
Date: 24-Jan-10
Account number: _____
Drawn By: VW
Check by: _____
Sheet number: 2 of 2

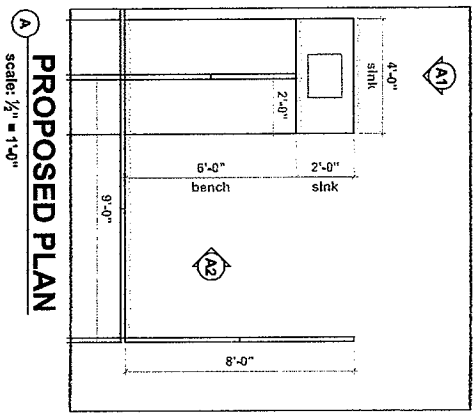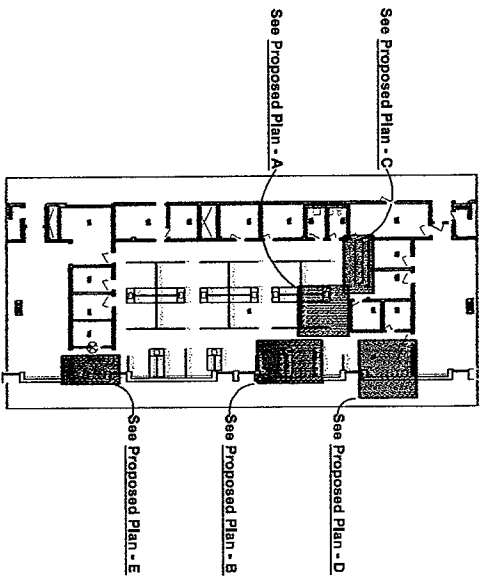


PROPOSED PLAN
scale: 1/2" = 1'-0"

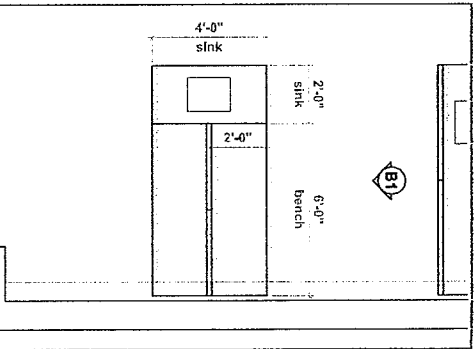


PROPOSED PLAN
scale: 1/2" = 1'-0"

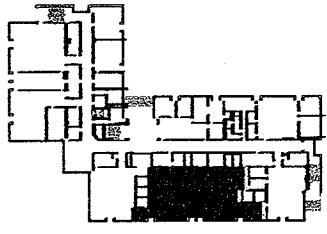


KEY PLAN
not to scale

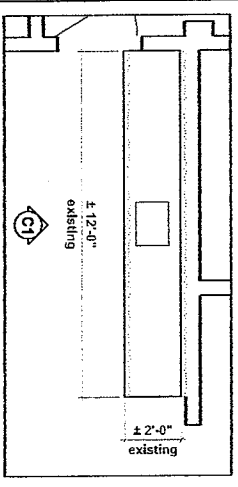


PROPOSED PLAN
scale: 1/2" = 1'-0"

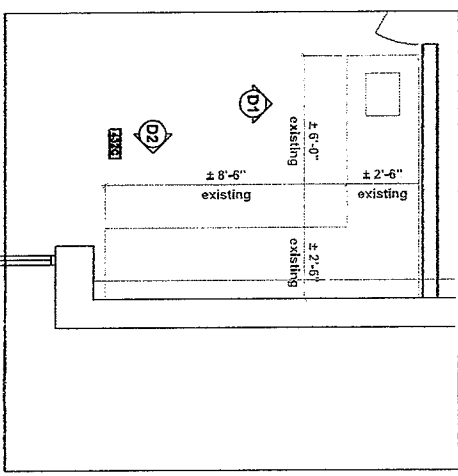

PROPOSED PLAN
scale: 1/2" = 1'-0"

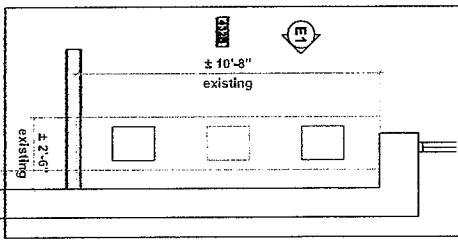

PROPOSED PLAN
scale: 1/2" = 1'-0"

 UNIVERSITY OF MEDICINE & DENTISTRY OF NEW JERSEY	
University of Medicine & Dentistry of New Jersey FACILITIES PLANNING & CONSTRUCTION 30 BIRCH STREET ADMINISTRATION BUILDING, ROOM 301 NEWARK, NEW JERSEY	
Project: SHRP HEALTH TECHNOLOGY BUILDING ALLIED DENTAL EDUCATIONAL CLINIC SCOTCH PLAINS CAMPUS	
Drawing Title: FIRST FLOOR, ROOM 432	
PLANS AS NOTED	
Revision Date _____	Project number: UU8713
Date 21-Jan-10	Account number: Open Bk. VW
Checked by: 1	Sheet number: 1 of 2